




7-06

7-06

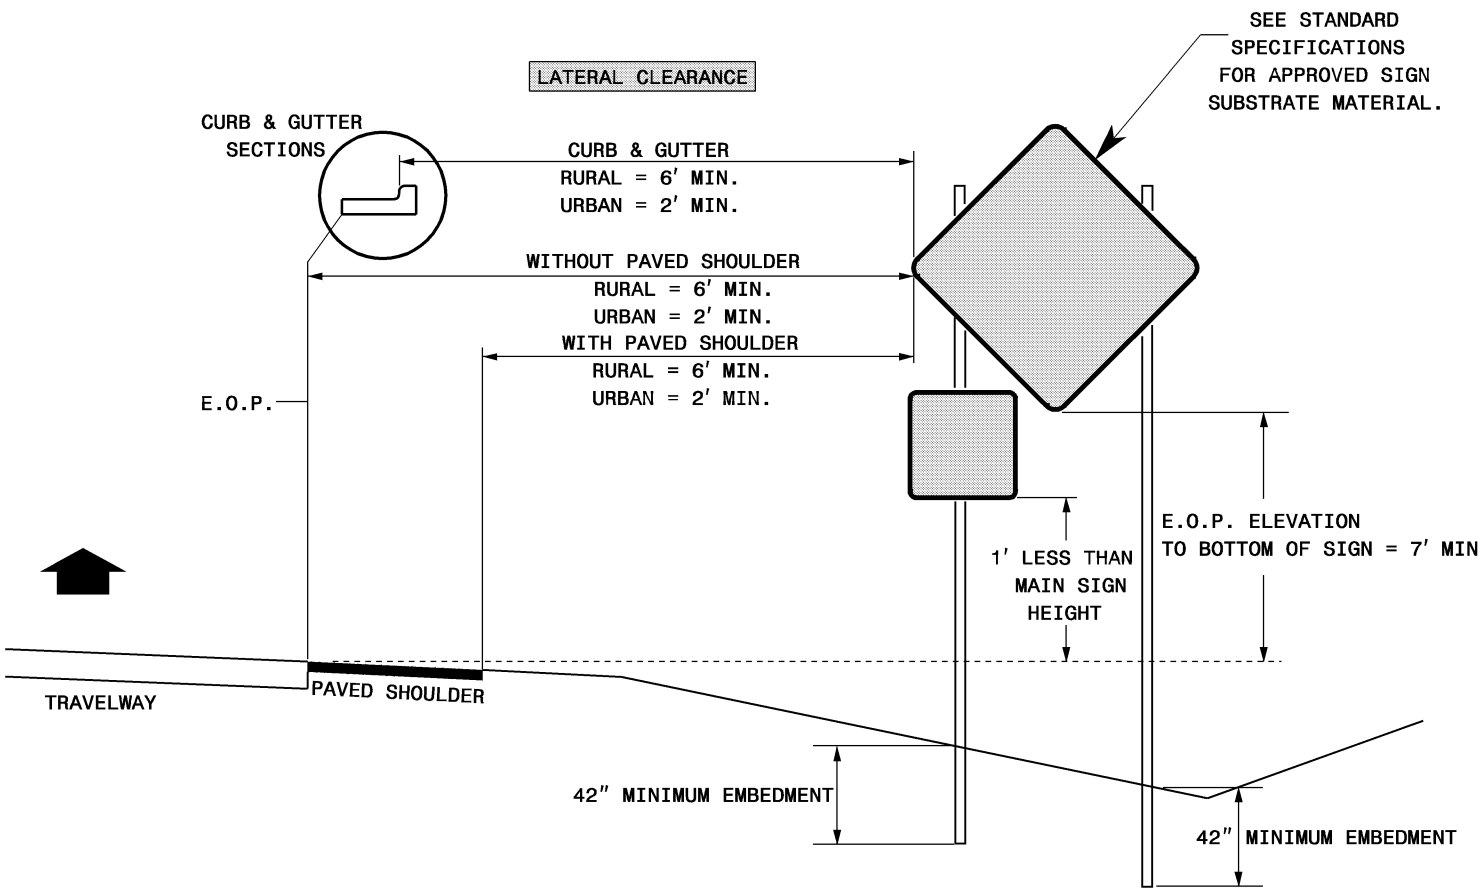

**GENERAL NOTES**

- 1-DIMENSIONS SHOWN ARE MINIMUM VALUES. WHEN SIGNS ARE MOUNTED BEHIND TRAFFIC CONTROL DEVICES SUCH AS DRUMS, BARRIER, OR OTHER OBJECTS THAT DETRACT FROM THEIR VISIBILITY, MOUNT THE SIGNS AT AN APPROPRIATE HEIGHT SUCH THAT THEY ARE CLEARLY VISIBLE TO APPROACHING TRAFFIC.
- 2-MOUNT SIGNS THAT ARE LARGER THAN 10 SQUARE FEET IN AREA ON TWO OR MORE SUPPORTS.
- 3-SEE STANDARD SPECIFICATION 1089-1 FOR WORK ZONE SIGNS.
- 4-SEE STANDARD SPECIFICATION 1089-2 FOR WORK ZONE SIGN SUPPORTS.
- 5-SEE ROADWAY STANDARD DRAWING 903.20 FOR WOOD POSTS.
- 6-SEE STANDARD SPECIFICATION 903-1 FOR WOOD SUPPORTS.

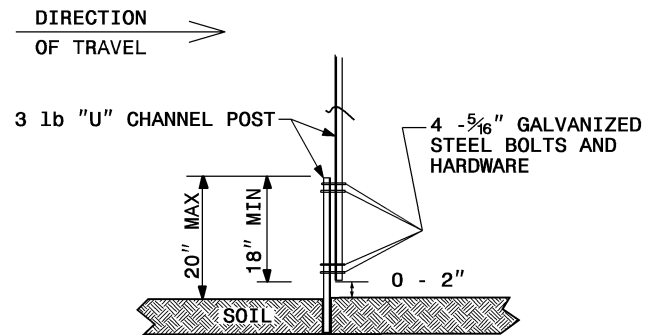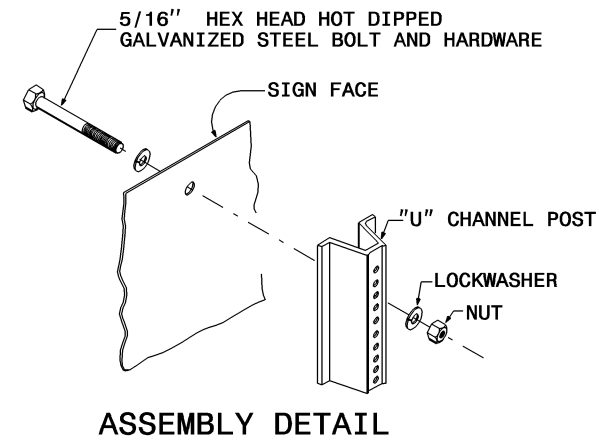

**DETAIL FOR SPLICING  
STEEL U-CHANNEL POST  
ON SMALL SIGN SUPPORT**

\* DO NOT BURY SPLICE